



Proposed Side Elevation

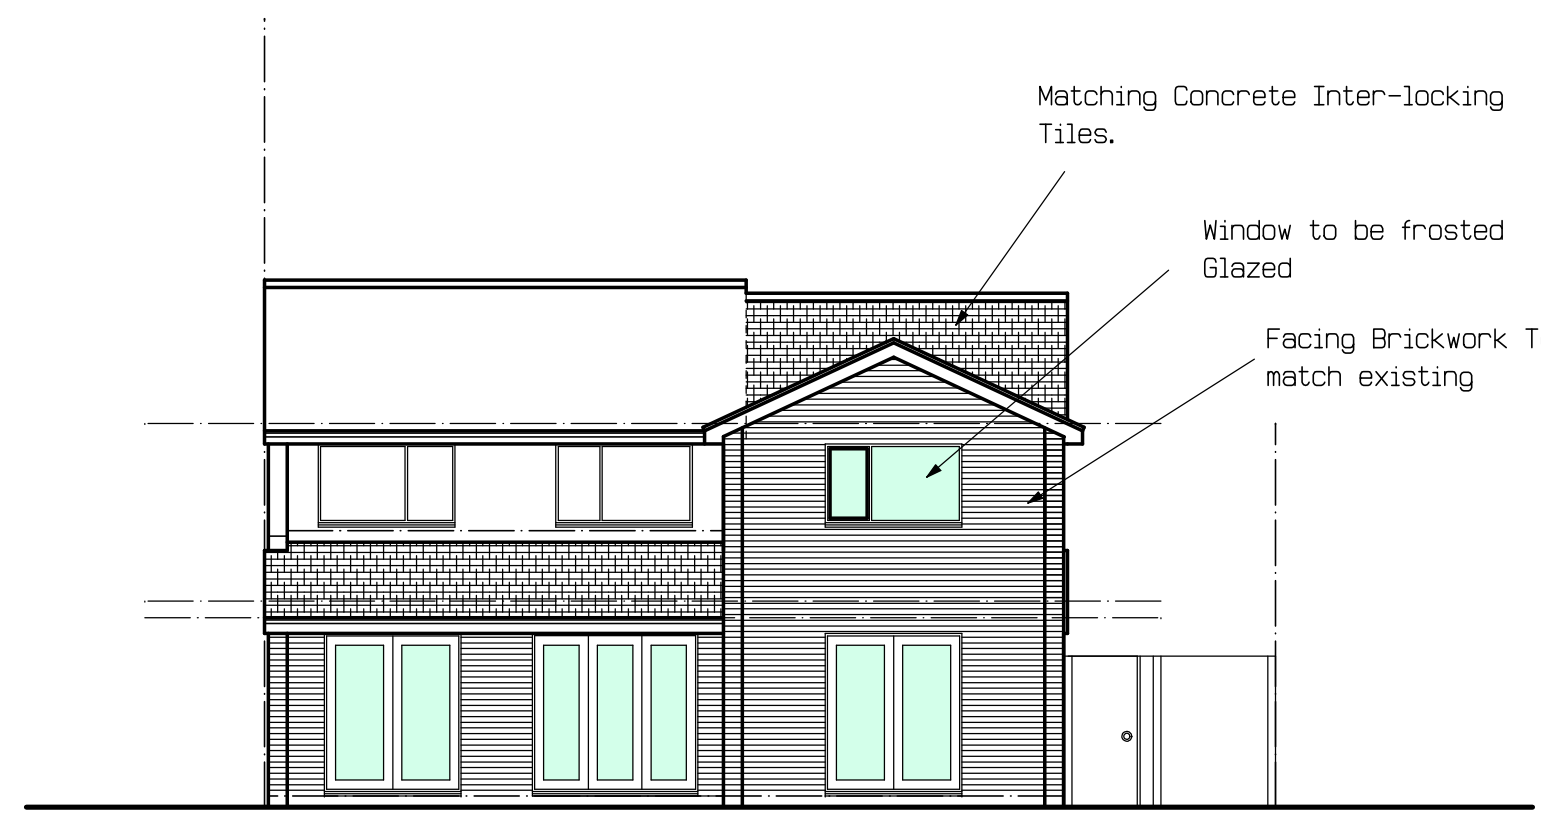

Proposed Rear Elevation

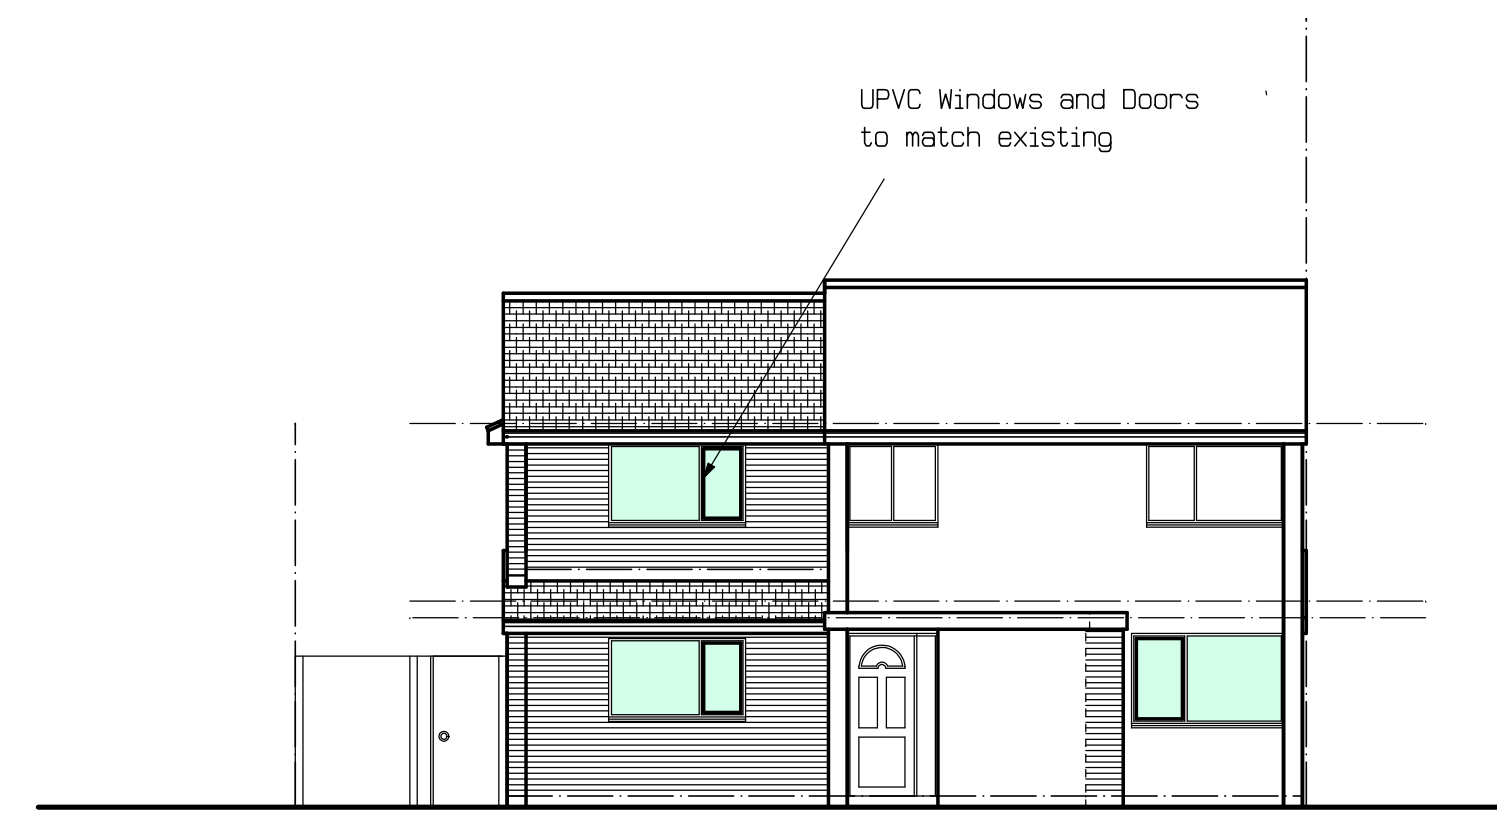


Proposed Front Elevation




Proposed Side Elevation



Existing Front Elevation

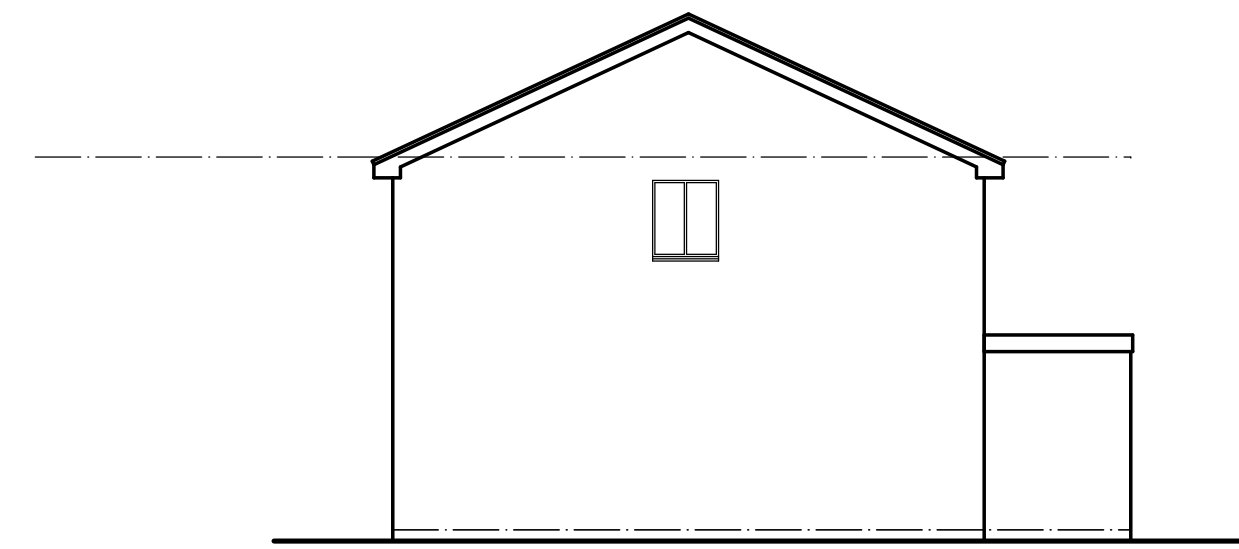

Existing Side Elevation

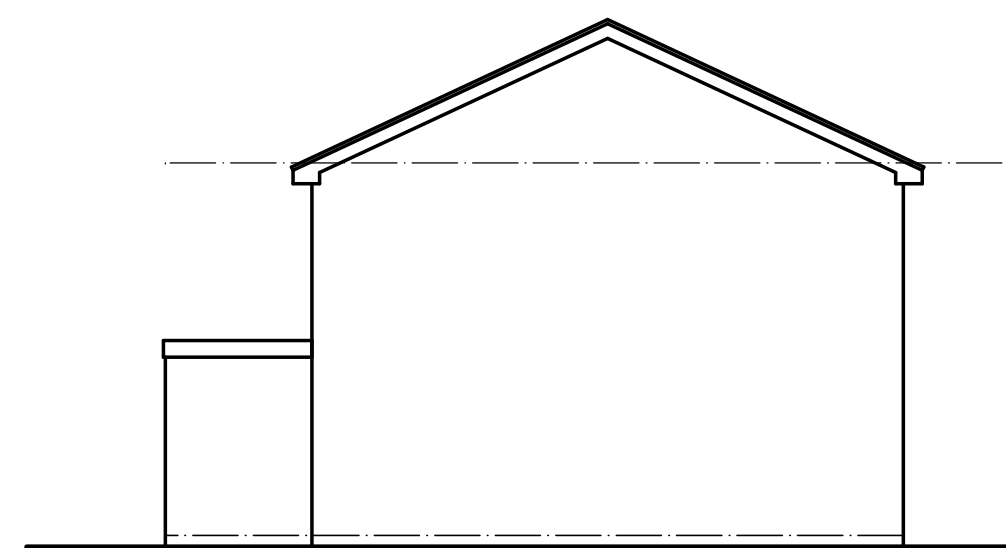

Existing Side Elevation



Existing Rear Elevation

Issue A Amendments following receipt of email from Planning Department June 2024 ARP

**FIRE PROTECTION**  
 All new sheathwork to be encased 2 layers 12.5mm GYPROC Fireline board nailed to timber cradles not less than 44x44mm spaced at 600mm ctrs, with all joints staggered. Skim smooth to finish.

CDM Regulations 2015 :  
 Nothing in our appointment or provision of drawings shall be deemed to create any appointments as or obligations as a duty holder to Regulation 7 of the CDM Regulations 2015.


Smoke Detection to BS5839 Pt 6 2019 Min L3 standard. Smoke Detection to be mains operated with battery back-up. Smoke heads to be Max 7M from any kitchen and Living Room doors and 3M from any bedroom doors. A separate Conformance Certificate is to be provided by the Installation Contractor

TRUSS: If truss' form part of this drawing and the pitch is shown to match the existing roof pitch, then it is the responsibility of the CONTRACTOR to check on-site the exact pitch and wallplate to wallplate dimension prior to placing any order and to contact this office for confirmation as the exact pitch of the roof members can only be verified once the roof has been opened up. No responsibility will be accepted for orders being placed incorrectly.

NOTE  
 In the absence of detailed ground condition information the foundations assume satisfactory ground bearing conditions, which must be verified on site and agreed suitable with L.A. Officer. Further consideration to detail may have to be given either before or during construction. Building Contractor to ensure that work is carried out only to the officially APPROVED plans. IF IN DOUBT ASK.

THIS DRAWING IS NOT A CONTRACTUAL DRAWING and is principally prepared to obtain Local Authority Approvals. Nor does it constitute a production drawing. Further consideration may have to be give to details on site either before or during the contract period.

CLIENT TO NOTE  
 You as the Employer have a responsibility under the PARTY WALL ACT 1996 to ensure that all aspects of the said act are adhered to. Your attention is drawn to your responsibilities under the afore mentioned act, namely that you should inform your neighbours in writing that you intend to carry out works to a Party Wall and that he may have certain requirements of his own. You may wish to consult a solicitor or Party Wall Surveyor for further advise on this matter. (Refer to QOPM Literature available from your local council offices)

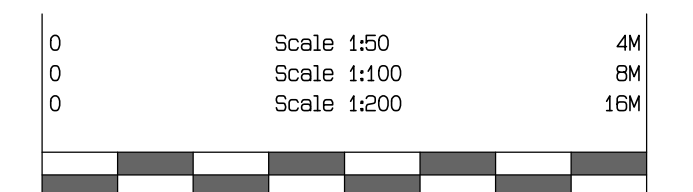

Bar = 8cm when reproduced at the original scale  
 Please check the drawing scale before taking measurements

DO NOT SCALE-COPYRIGHT RESERVED



R.C.I. Design Ltd.

156 Hawkes Mill Lane  
 Allesley  
 Coventry  
 CV5 9FN  
 02476 402371

Contractor to verify all boundaries and dimensions on site before work is commenced and notify of any discrepancies. No part of the proposal should encroach beyond any boundary without prior written consent of the owner of that land. All details and dimensions relating to Sub-Contractors or suppliers to be checked and agreed on site prior to order. IF IN DOUBT ASK

ALL DIMENSIONS IN MILLIMETRES

CLIENT	Mr. J. Somal	Dwg. Size	A1
PROPOSAL	ALTERATIONS AND EXTENSIONS TO HMO at 2 Grasscroft Drive Chelysmore, Coventry CV		
SCALE	DATE	DRG No:	REV:
1:100	March 2024	9632-01	A